


SPECIFY SCREW LENGTH REQUIRED
 TO ACHIEVE 1 1/4" MINIMUM
 ENGAGEMENT INTO WOOD BLOCKING

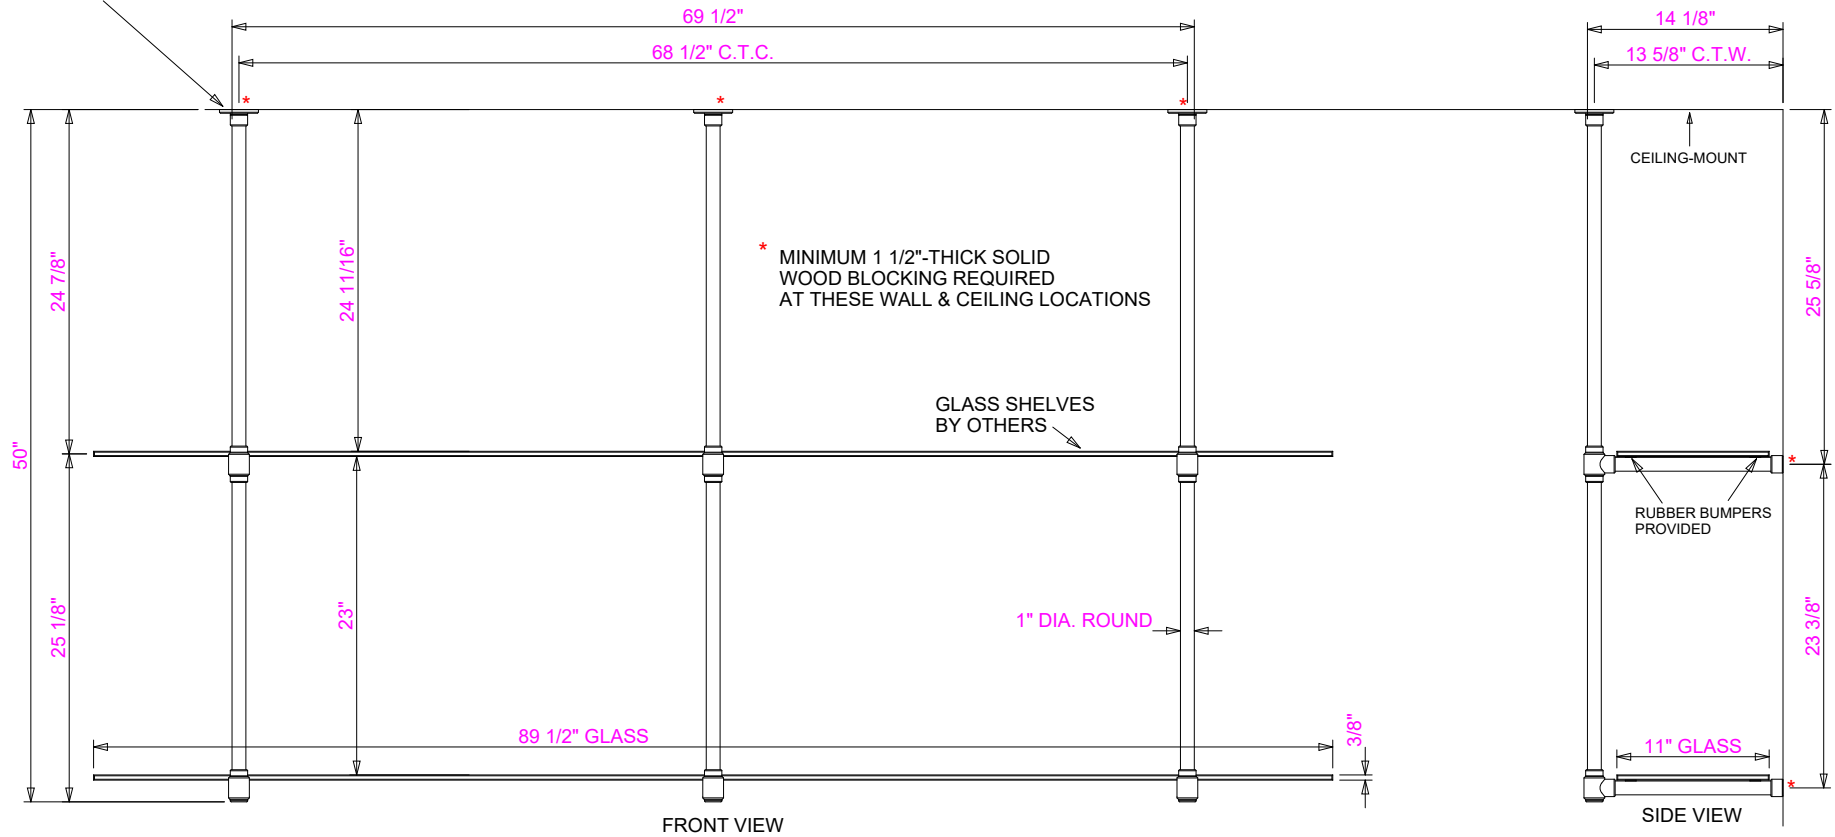

STUDIO TUBULAR
 S H E L V I N G

2 Bays - 2 Shelves
 3 Front Posts
 Ceiling & Wall Mounts

Drawing # 3229